

- GENERAL PLAN NOTES:
- ALL EXISTING DOORS, SCHEDULED TO REMAIN, SHALL SWING IN DIRECTION OF EGRESS FLOW, WHERE REQUIRED.
 - ALL HOLES REMAINING IN HISTORIC SURFACES FROM DEMOLISHED ITEMS SHALL BE PATCHED IN KIND AND/OR USING SALVAGED MATERIALS, TYPICAL.
 - REFERENCE EXISTING FLOOR PLANS FOR LOCATIONS OF EXISTING LOCATIONS OF COORDINATION ITEMS.
 - PROVIDE GRAY SEALANT AND GASKETS AT ALL NEW ALUMINUM FRAMED ENTRANCES AND STOREFRONT, U.N.O.

ROOM SCHEDULE

MARK	ROOM NAME	AREA	SCOPE OF WORK
100	VESTIBULE	435 SF	
101	OFFICE	3908 SF	
102	OFFICE	2289 SF	
103	OFFICE	2432 SF	
104	MEN	310 SF	
105	JAN. ROOM	61 SF	
106	WOMEN	319 SF	
107	MECH.	116 SF	
108	ELEV. MACH.	109 SF	
109	VESTIBULE	1163 SF	
110	OFFICE	3446 SF	
111	OFFICE	3065 SF	
112	MEN	186 SF	
113	ELEV. MACH.	60 SF	
114	WOMEN	235 SF	
115	OFFICE	1512 SF	
116	OFFICE	899 SF	
117	HVAC	848 SF	
118	ELEC.	628 SF	
119	BLDG. STORAGE	926 SF	
120	GEN. ROOM	185 SF	
121	MECHANICAL	1629 SF	
122	JAN. STORAGE	191 SF	
123	PUMP ROOM	250 SF	
124	BLDG. MGMT. UPPER LEVEL	1871 SF	
124	BLDG. MGMT. LOWER LEVEL	1842 SF	
125	VESTIBULE	174 SF	
126	FUTURE T.I.	2209 SF	
127	VESTIBULE	1847 SF	
128	FUTURE T.I.	4231 SF	
129	FUTURE T.I.	829 SF	
130	ELEV. RM.	88 SF	
131	ELEV. RM.	154 SF	
132	ELECT.	154 SF	
133	FAM. TOILET	55 SF	
134	FAM. TOILET	65 SF	
135	ELEV. MACH.	154 SF	
136	OFFICE	4499 SF	
137	FUTURE T.I.	624 SF	
138	LOCKER ROOM	846 SF	
139	LOCKER ROOM	785 SF	
140	MEN	438 SF	
141	WOMEN	438 SF	
142	LOCKER ROOM	785 SF	
143	LOCKER ROOM	846 SF	
144	WATER HEATER RM.	87 SF	
145	FUTURE T.I.	351 SF	
146	HVAC	1555 SF	
147	ELECTRICAL	335 SF	
148	HYDROTHERAPY	842 SF	
149	FUTURE T.I.	2611 SF	
150	LOWER BOWL FLOOR	3139 SF	
151	ATRIUM	2963 SF	
152	FUTURE T.I.	4534 SF	
153	MECH. RM.	43 SF	
154	MECH. RM.	169 SF	
155	PUMP ROOM	24 SF	
156	COMM. RM.	259 SF	
157	ELEC. RM.	67 SF	
158	ELEC. RM.	67 SF	

FLOOR INFILL LEGEND

3/4" FIRE-RETARDANT TREATED PLYWOOD OVER LIGHT-GUAGE METAL STUD PLATFORM FRAMING, RE: STRUCTURAL FLOOR FINISH: CARPET TILE, RE: FINISH SCHEDULE.

CONCRETE TOPPING SLAB OVER GEOFOAM FILL.

REINFORCED CONCRETE TOPPING SLAB OVER LIGHT-GUAGE METAL STUD PLATFORM FRAMING, RE: STRUCTURAL

PLAN LEGEND

NOTE: GRAPHICS ARE STANDARD, U.N.O.




EXISTING WALLS TO REMAIN
NEW WALLS TO BE CONSTRUCTED
- STUD W/ GYP
- REINFORCED CONCRETE
- CMU BLOCK

EXISTING DOORS TO REMAIN

NEW DOORS TO BE INSTALLED

NEW BUTT-GLAZE ALUMINUM-FRAMED STOREFRONT W/ 1/2" CLEAR TEMPERED GLASS

VIEW RENDERING MARK

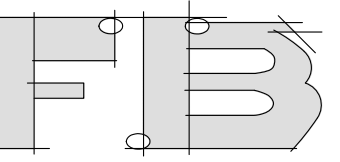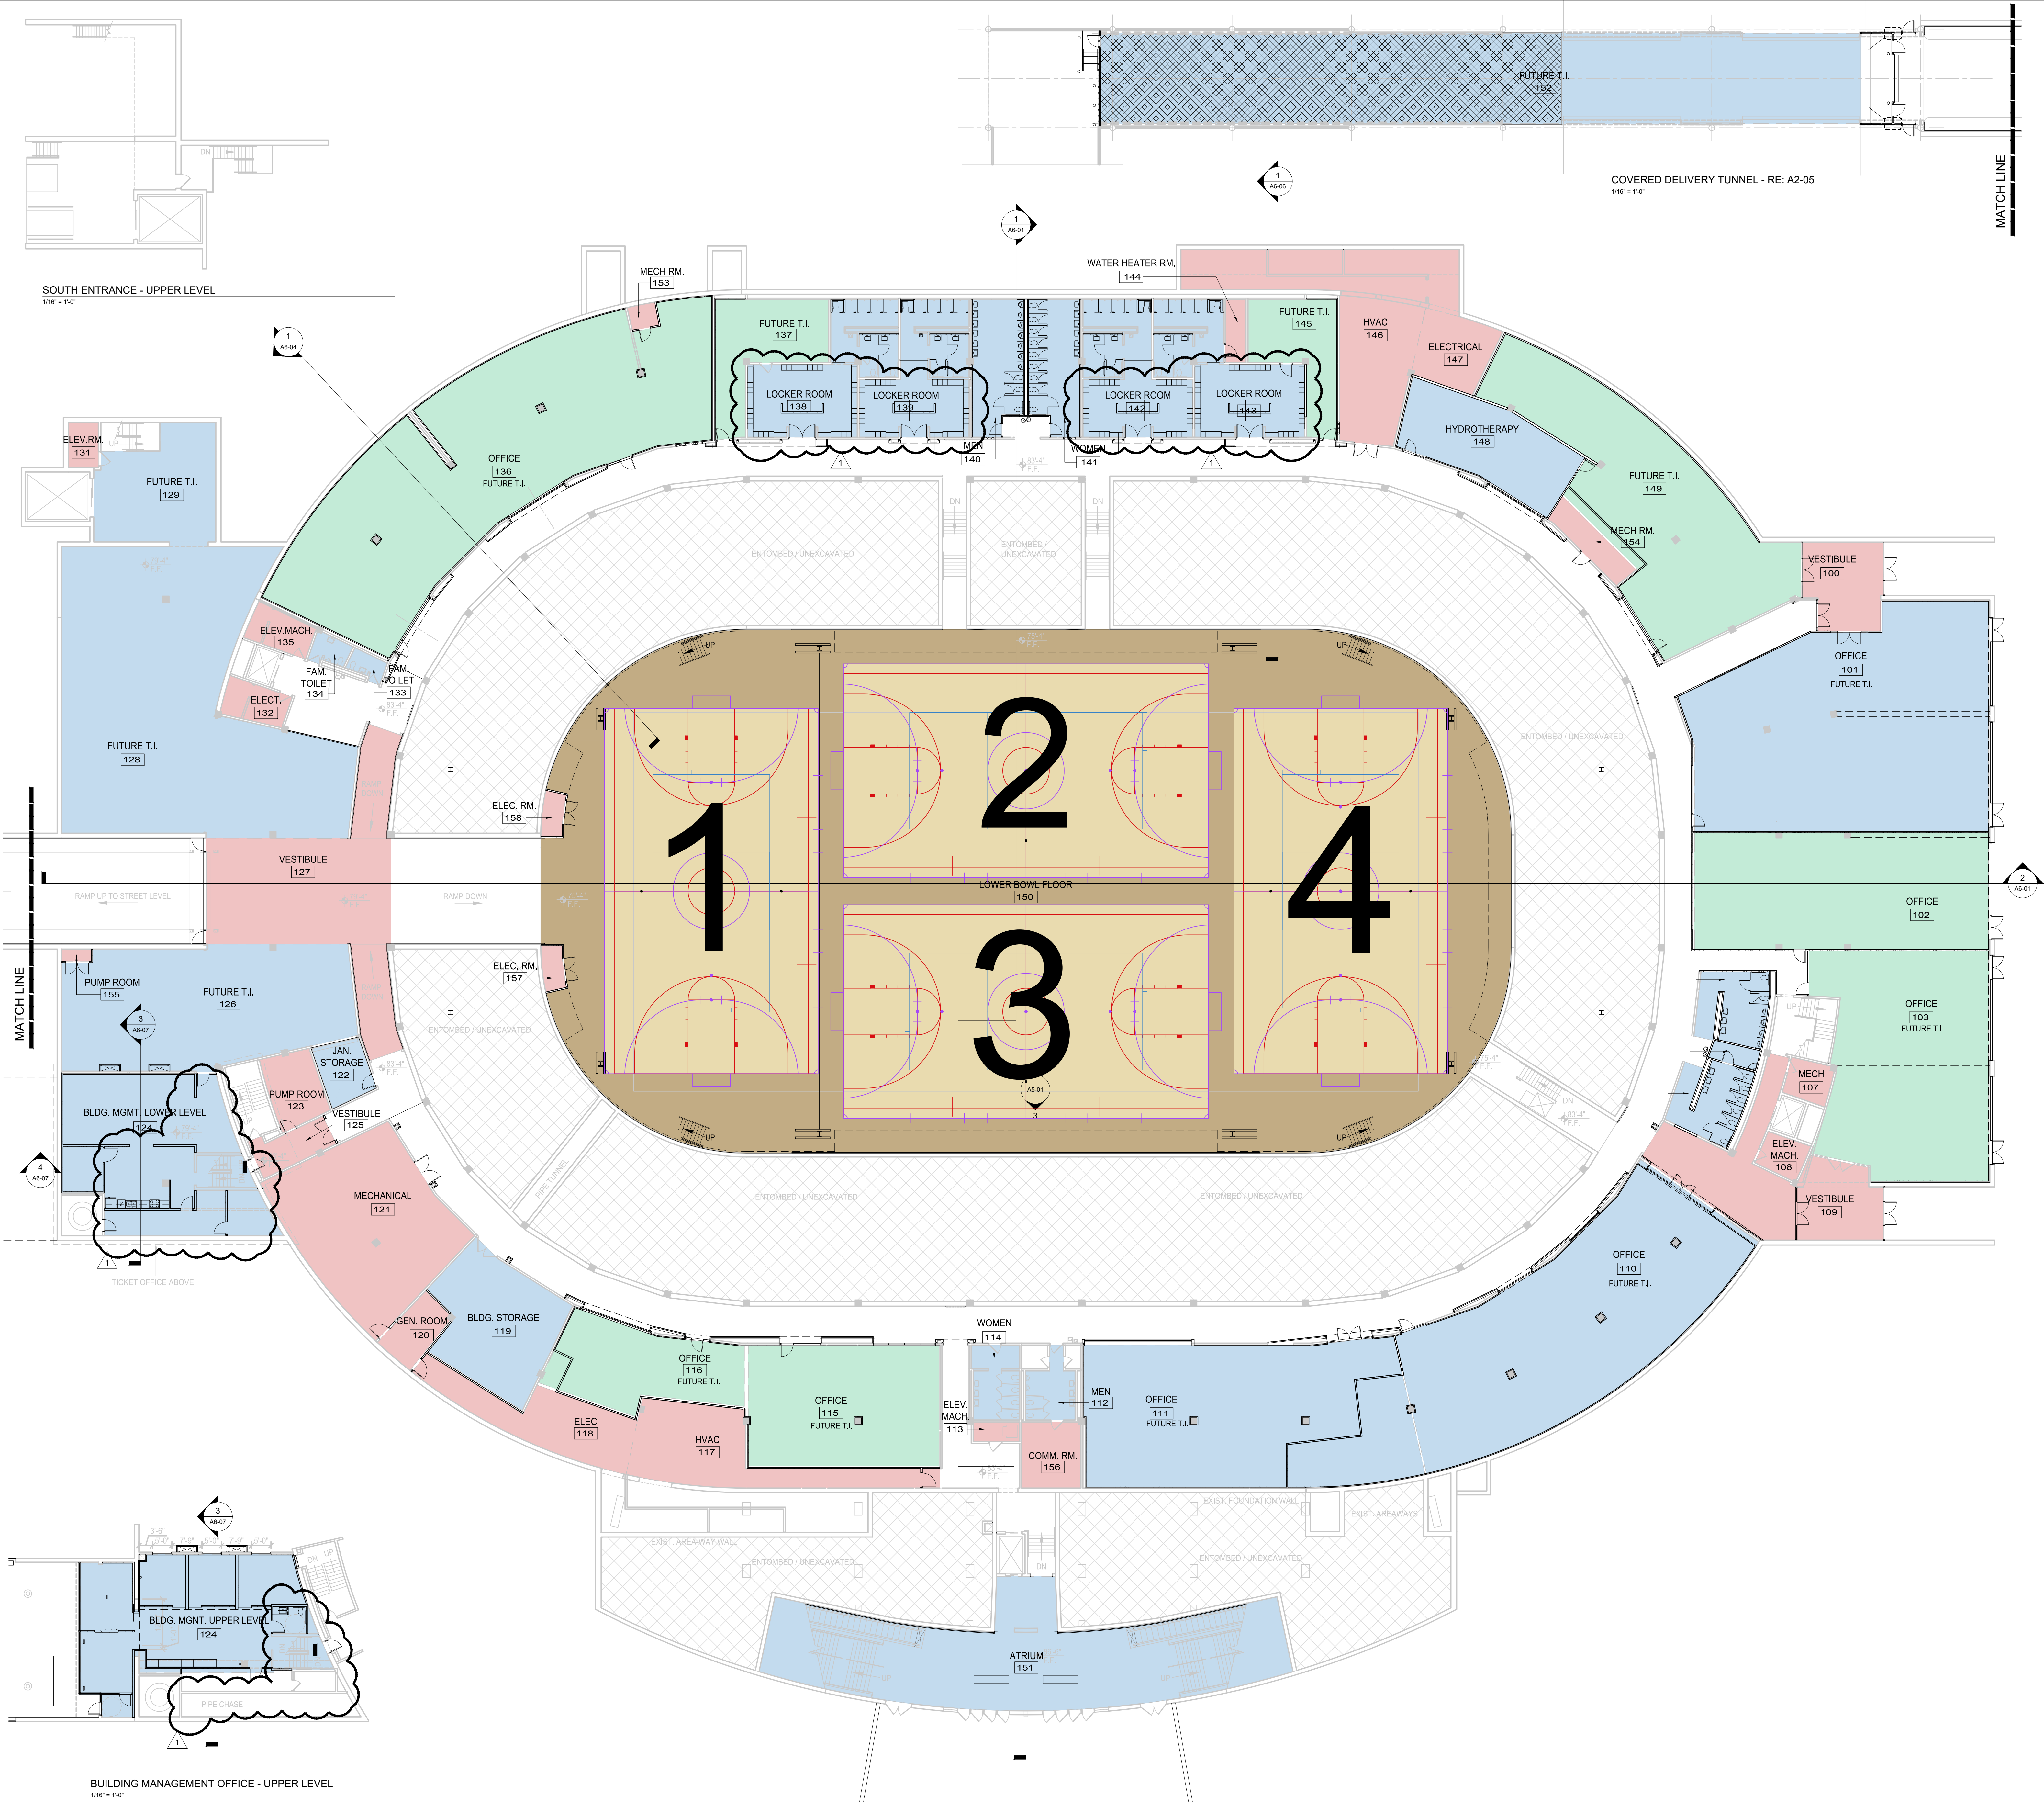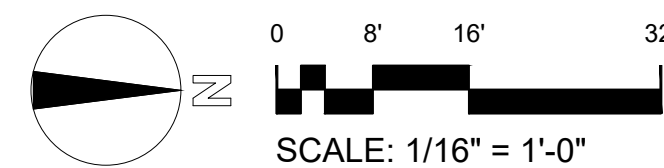

FOUTCH BROTHERS, LLC
8201 NW 97th Terrace
Kansas City, Missouri 64153
816 / 746-8100
www.fouchbrothers.com

MEP ENGINEER

Henderson Engineers, Inc.
1801 Main St., Suite 300
Kansas City, MO 64108
816 / 663.8700

STRUCTURAL ENGINEER

Thornton Tomaselli
2323 Grand Blvd., Suite 900
Kansas City, MO 64108
816 / 221.7771

CIVIL ENGINEER


Taliaferro & Browne Inc.
1020 E. 8th St.
Kansas City, MO 64106
816 / 283.3458

MOSAIC ARENA

1800 GENESEE STREET
KANSAS CITY, MISSOURI 64102

ISSUED FOR:

PERMIT - JUNE 26, 2017
ADDEND #1 - AUG. 18, 2017
ADDEND #3 - NOV. 22, 2017

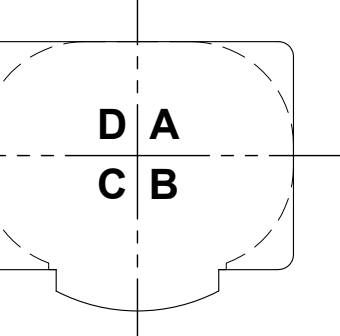

100 LEVEL PLAN
LOWER BOWL

A1-01

GENERAL PLAN NOTES:

1. ALL EXISTING DOORS, SCHEDULED TO REMAIN, SHALL SWING IN DIRECTION OF EGRESS FLOW, WHERE REQUIRED.
2. ALL HOLES REMAINING IN HISTORIC SURFACES FROM DEMOLISHED ITEMS SHALL BE PATCHED IN KIND AND/OR USING SALVAGED MATERIALS, TYPICAL.
3. REFERENCE EXISTING FLOOR PLANS FOR LOCATIONS OF EXISTING LOCATIONS OF COORDINATION ITEMS.
4. PROVIDE GRAY SEALANT AND GASKETS AT ALL NEW ALUMINUM FRAMED ENTRANCES AND STOREFRONT, U.N.O.

ROOM SCHEDULE

MARK	ROOM NAME	AREA	SCOPE OF WORK
200	GATE 1	1064 SF	RE: GATE/ENTRY
201	OFFICE	1644 SF	RE: OFFICE (200 LEVEL)
202	SUITE	413 SF	RE: TEAM SUITE
203	SUITE	213 SF	RE: TEAM SUITE
204	SUITE	213 SF	RE: TEAM SUITE
205	SUITE	405 SF	RE: TEAM SUITE
206	N. VESTIBULE	219 SF	RE: VESTIBULE
207	ELEC. RM	106 SF	RE: UTILITY
208	FAMILY TOILETS	226 SF	RE: TOILET (EXISTING)
209	SECURITY	233 SF	RE: SECURITY
210	GATE 2	508 SF	RE: GATE/ENTRY
211	MENS	438 SF	RE: TOILET (UPDATED)
212	JAN.	33 SF	RE: JANITOR
213	RETAIL	726 SF	RE: RETAIL (INBOARD)
214	FUTURE T.I.	1263 SF	RE: RETAIL (OUTBOARD)
215	RETAIL	1090 SF	RE: RETAIL (INBOARD)
216	FOOD SERVICE	2991 SF	RE: FOOD SERVICE
217	JAN.	29 SF	RE: JANITOR
218	WOMEN	869 SF	RE: TOILET (UPDATED)
219	ELEC. RM	77 SF	RE: UTILITY
220	ELEC. RM	82 SF	RE: UTILITY
221	ELEC. RM	45 SF	RE: UTILITY
222	RETAIL	1089 SF	RE: RETAIL (INBOARD)
223	FUTURE T.I.	1300 SF	RE: RETAIL (OUTBOARD)
224	RETAIL	733 SF	RE: RETAIL (INBOARD)
225	JAN.	32 SF	RE: UTILITY
226	WOMEN	427 SF	RE: TOILET (EXISTING)
227	GATE 3	508 SF	RE: GATE/ENTRY
228	FIRST AID	232 SF	RE: FIRST AID
229	FAMILY TOILETS	226 SF	RE: TOILET (EXISTING)
230	STORAGE	121 SF	RE: UTILITY
231	SUITE	457 SF	RE: TEAM SUITE
232	VESTIBULE	45 SF	RE: VESTIBULE
233	OFFICE	1451 SF	RE: OFFICE (200 LEVEL)
234	SUITE	213 SF	RE: TEAM SUITE
235	SUITE	213 SF	RE: TEAM SUITE
236	S. VESTIBULE	213 SF	RE: VESTIBULE
237	SUITE	450 SF	RE: TEAM SUITE
238	ELEC. RM	108 SF	RE: UTILITY
239	TRASH RM	219 SF	RE: TRASH ROOM
240	GATE 4	878 SF	RE: GATE/ENTRY
241	WOMEN	433 SF	RE: TOILET (UPDATED)
242	JAN.	31 SF	RE: JANITOR
243	SUITE	731 SF	RE: PARTY SUITE
244	OFFICE	1632 SF	RE: OFFICE (200 LEVEL)
245	SUITE	213 SF	RE: TEAM SUITE
246	SUITE	213 SF	RE: TEAM SUITE
247	SUITE	275 SF	RE: TEAM SUITE
248	JAN.	31 SF	RE: JANITOR
249	WOMEN	815 SF	RE: TOILET (EXISTING)
250	SUITE / CONFERENCE RM.	1147 SF	RE: PARTY SUITE
251	ELEC. RM	82 SF	RE: UTILITY
252	SUITE	274 SF	RE: TEAM SUITE
253	SUITE	213 SF	RE: TEAM SUITE
254	OFFICE	1610 SF	RE: OFFICE (200 LEVEL)
255	SUITE	706 SF	RE: PARTY SUITE
256	JAN.	31 SF	RE: JANITOR
257	WOMEN	433 SF	RE: TOILET (EXISTING)

FLOOR INFILL LEGEND

3/4" FIRE-RETARDANT TREATED PLYWOOD OVER LIGHT-GUAGE METAL STUD PLATFORM FRAMING, RE: STRUCTURAL FLOOR FINISH, CARPET TILE, RE: FINISH SCHEDULE.

CONCRETE TOPPING SLAB OVER GEOFOAM FILL.

REINFORCED CONCRETE TOPPING SLAB OVER LIGHT-GUAGE METAL STUD PLATFORM FRAMING, RE: STRUCTURAL



PLAN LEGEND

NOTE: GRAPHICS ARE STANDARD, U.N.O.

EXISTING WALLS TO REMAIN
NEW WALLS TO BE CONSTRUCTED
- STUD W/ GYP
- REINFORCED CONCRETE
- CMU BLOCK
EXISTING DOORS TO REMAIN
NEW DOORS TO BE INSTALLED
NEW BUTT-GLAZE ALUMINUM-FRAMED STOREFRONT W/ 1/2" CLEAR TEMPERED GLASS
VIEW RENDERING MARK

A10-04

0 8' 16' 32'
SCALE: 1/16" = 1'-0"

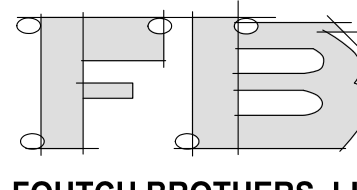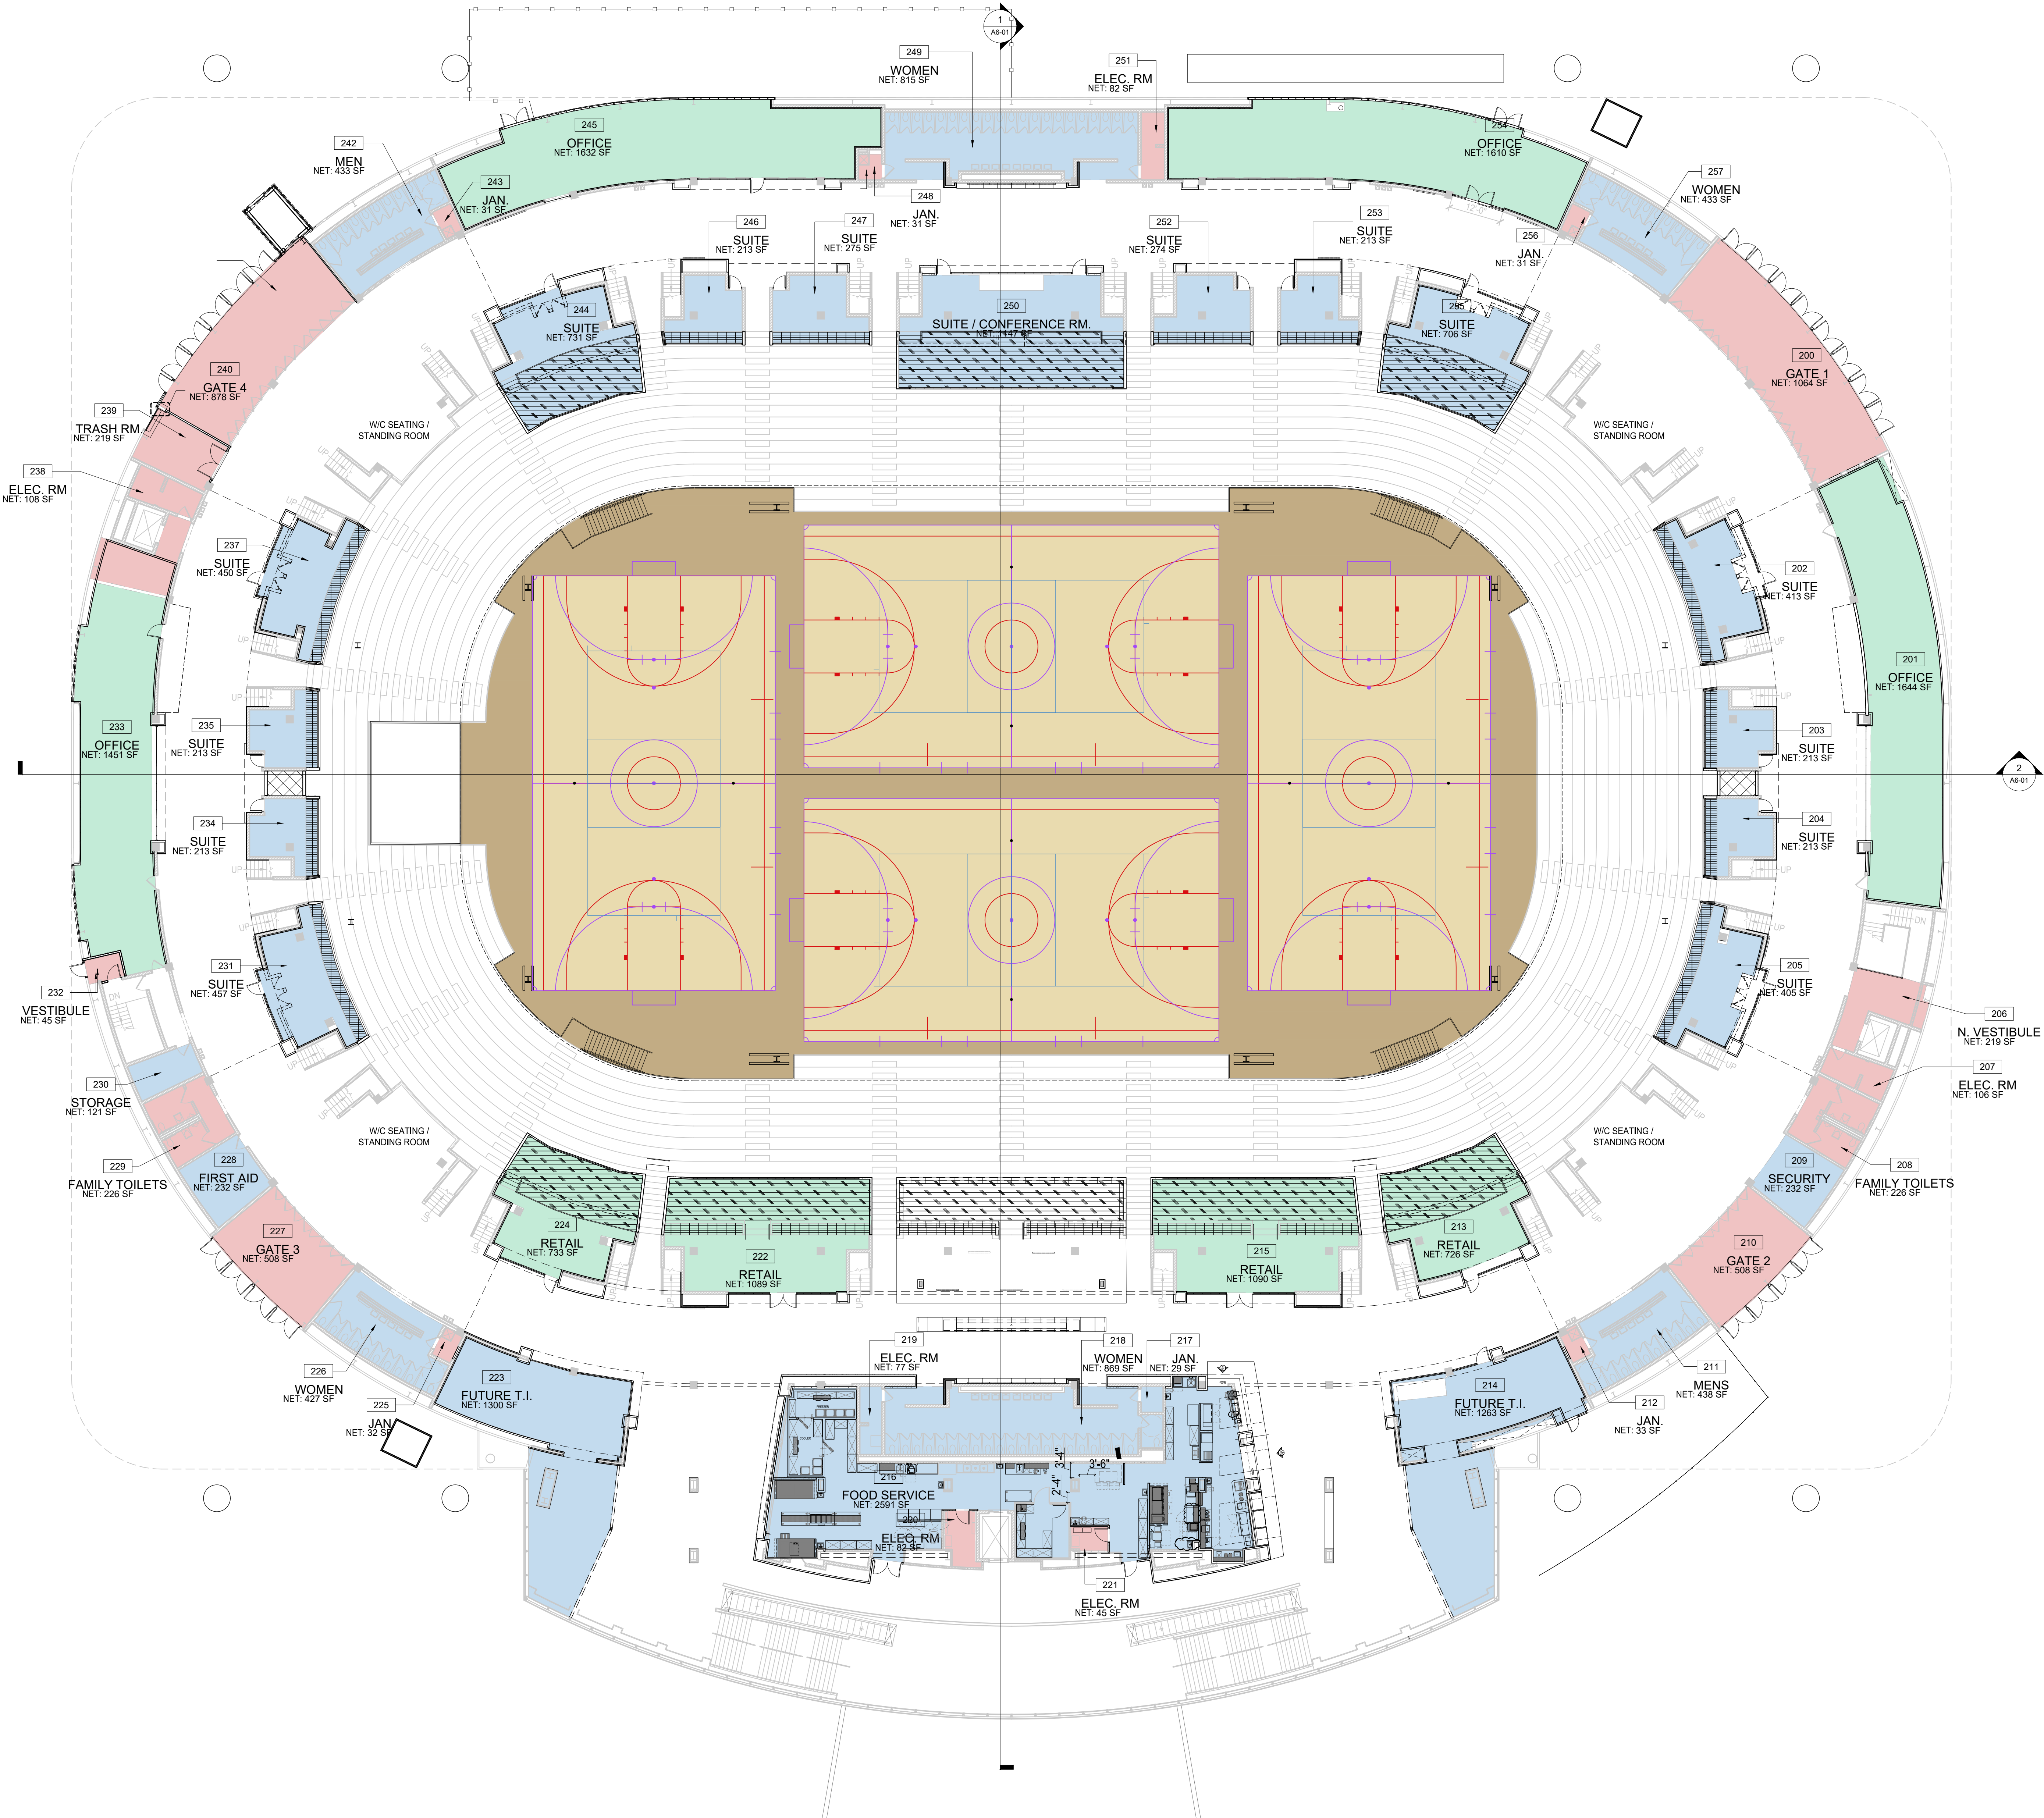

FOUCH BROTHERS, LLC
8201 NW 97th Terrace
Kansas City, Missouri 64153
816 / 746-9100
www.fouchbrothers.com

MEP ENGINEER

Henderson Engineers, Inc.
1801 Main St., Suite 300
Kansas City, MO 64108
816 / 663.8700

STRUCTURAL ENGINEER

Thornton Tomasetti
2323 Grand Blvd., Suite 900
Kansas City, MO 64108
816 / 221.7771

CIVIL ENGINEER


Taliaferro & Browne Inc.
1020 E. 8th St.
Kansas City, MO 64106
816 / 283.3408

MOSAIC ARENA

1800 GENESEE STREET
KANSAS CITY, MISSOURI 64102

ISSUED FOR:

PERMIT - JUNE 26, 2017
ADDEND #1 - AUG. 18, 2017
ADDEND #3 - NOV. 22, 2017

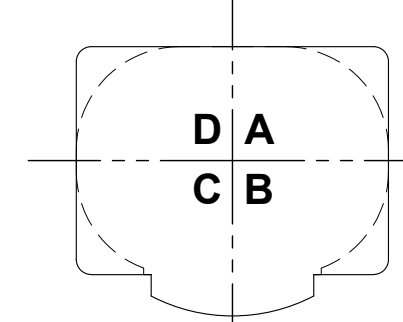

200 LEVEL PLAN
MAIN
CONCOURSE

A1-02

GENERAL PLAN NOTES:

1. ALL EXISTING DOORS, SCHEDULED TO REMAIN, SHALL SWING IN DIRECTION OF EGRESS FLOW, WHERE REQUIRED.
2. ALL HOLES REMAINING IN HISTORIC SURFACES FROM DEMOLISHED ITEMS SHALL BE PATCHED IN KIND AND/OR USING SALVAGED MATERIALS, TYPICAL.
3. REFERENCE EXISTING FLOOR PLANS FOR LOCATIONS OF EXISTING LOCATIONS OF COORDINATION ITEMS.
4. PROVIDE GRAY SEALANT AND GASKETS AT ALL NEW ALUMINUM FRAMED ENTRANCES AND STOREFRONT, U.N.O.

ROOM SCHEDULE			
MARK	ROOM NAME	AREA	SCOPE OF WORK
300	WOMEN	373 SF	RE: TOILET (EXISTING)
301	TEAM ROOM	424 SF	RE: TEAM ROOM (NEW)
302	TEAM ROOM	322 SF	RE: TEAM ROOM (NEW)
303	MEN	374 SF	RE: TOILET (UPDATED)
304	ELEC. ROOM	166 SF	RE: UTILITY
305	TEAM ROOM	298 SF	RE: TEAM ROOM (NEW)
306	STORAGE	1063 SF	RE: OFFICE (300 LEVEL)
307	TEAM ROOM	288 SF	RE: TEAM ROOM (NEW)
308	ELEC. ROOM	166 SF	RE: UTILITY
309	MEN	374 SF	RE: TOILET (UPDATED)
310	TEAM ROOM	322 SF	RE: TEAM ROOM (NEW)
311	TEAM ROOM	424 SF	RE: TEAM ROOM (NEW)
312	WOMEN	373 SF	RE: TOILET (EXISTING)
313	MECHANICAL LOFT	793 SF	RE: UTILITY (EXISTING)
314	MECHANICAL LOFT	793 SF	RE: UTILITY (EXISTING)
315	WOMEN	362 SF	RE: TOILET (EXISTING)
316	TEAM ROOM	424 SF	RE: TEAM ROOM (NEW)
317	TEAM ROOM	322 SF	RE: TEAM ROOM (NEW)
318	MEN	364 SF	RE: TOILET (UPDATED)
319	ELEC. ROOM	166 SF	RE: UTILITY
320	OFFICE	1939 SF	RE: OFFICE (300 LEVEL)
321	ELEC. ROOM	166 SF	RE: UTILITY
322	MEN	374 SF	RE: TOILET (UPDATED)
323	VEST. / STORAGE	525 SF	RE: STORAGE
324	WOMEN	373 SF	RE: TOILET (EXISTING)
325	TEAM ROOM	296 SF	RE: TEAM ROOM (NEW)
326	OFFICE	3591 SF	RE: OFFICE (300 LEVEL)
327	OFFICE	860 SF	RE: TEAM ROOM (NEW)
328	UPPER BOWL FLOOR	52245 SF	RE: SPORTS FLOOR (NEW)
329	TEAM ROOM	324 SF	RE: TEAM ROOM (NEW)

FLOOR INFILL LEGEND

3/4" FIRE-RETARDANT TREATED PLYWOOD OVER LIGHT-GUAGE METAL STUD PLATFORM FRAMING, RE: STRUCTURAL FLOOR FINISH: CARPET TILE, RE: FINISH SCHEDULE.

CONCRETE TOPPING SLAB OVER GEOFOAM FILL.


REINFORCED CONCRETE TOPPING SLAB OVER LIGHT-GUAGE METAL STUD PLATFORM FRAMING, RE: STRUCTURAL

PLAN LEGEND

NOTE: GRAPHICS ARE STANDARD, U.N.O.

EXISTING WALLS TO REMAIN
NEW WALLS TO BE CONSTRUCTED
- STUD W/ GYP
- REINFORCED CONCRETE
- CMU BLOCK
EXISTING DOORS TO REMAIN
NEW DOORS TO BE INSTALLED
NEW BUTT-GLAZE ALUMINUM-FRAMED STOREFRONT W/ 1/2" CLEAR TEMPERED GLASS
VIEW RENDERING MARK
RHYTHM / SPACER

0 8' 16' 32'
SCALE: 1/16" = 1'-0"

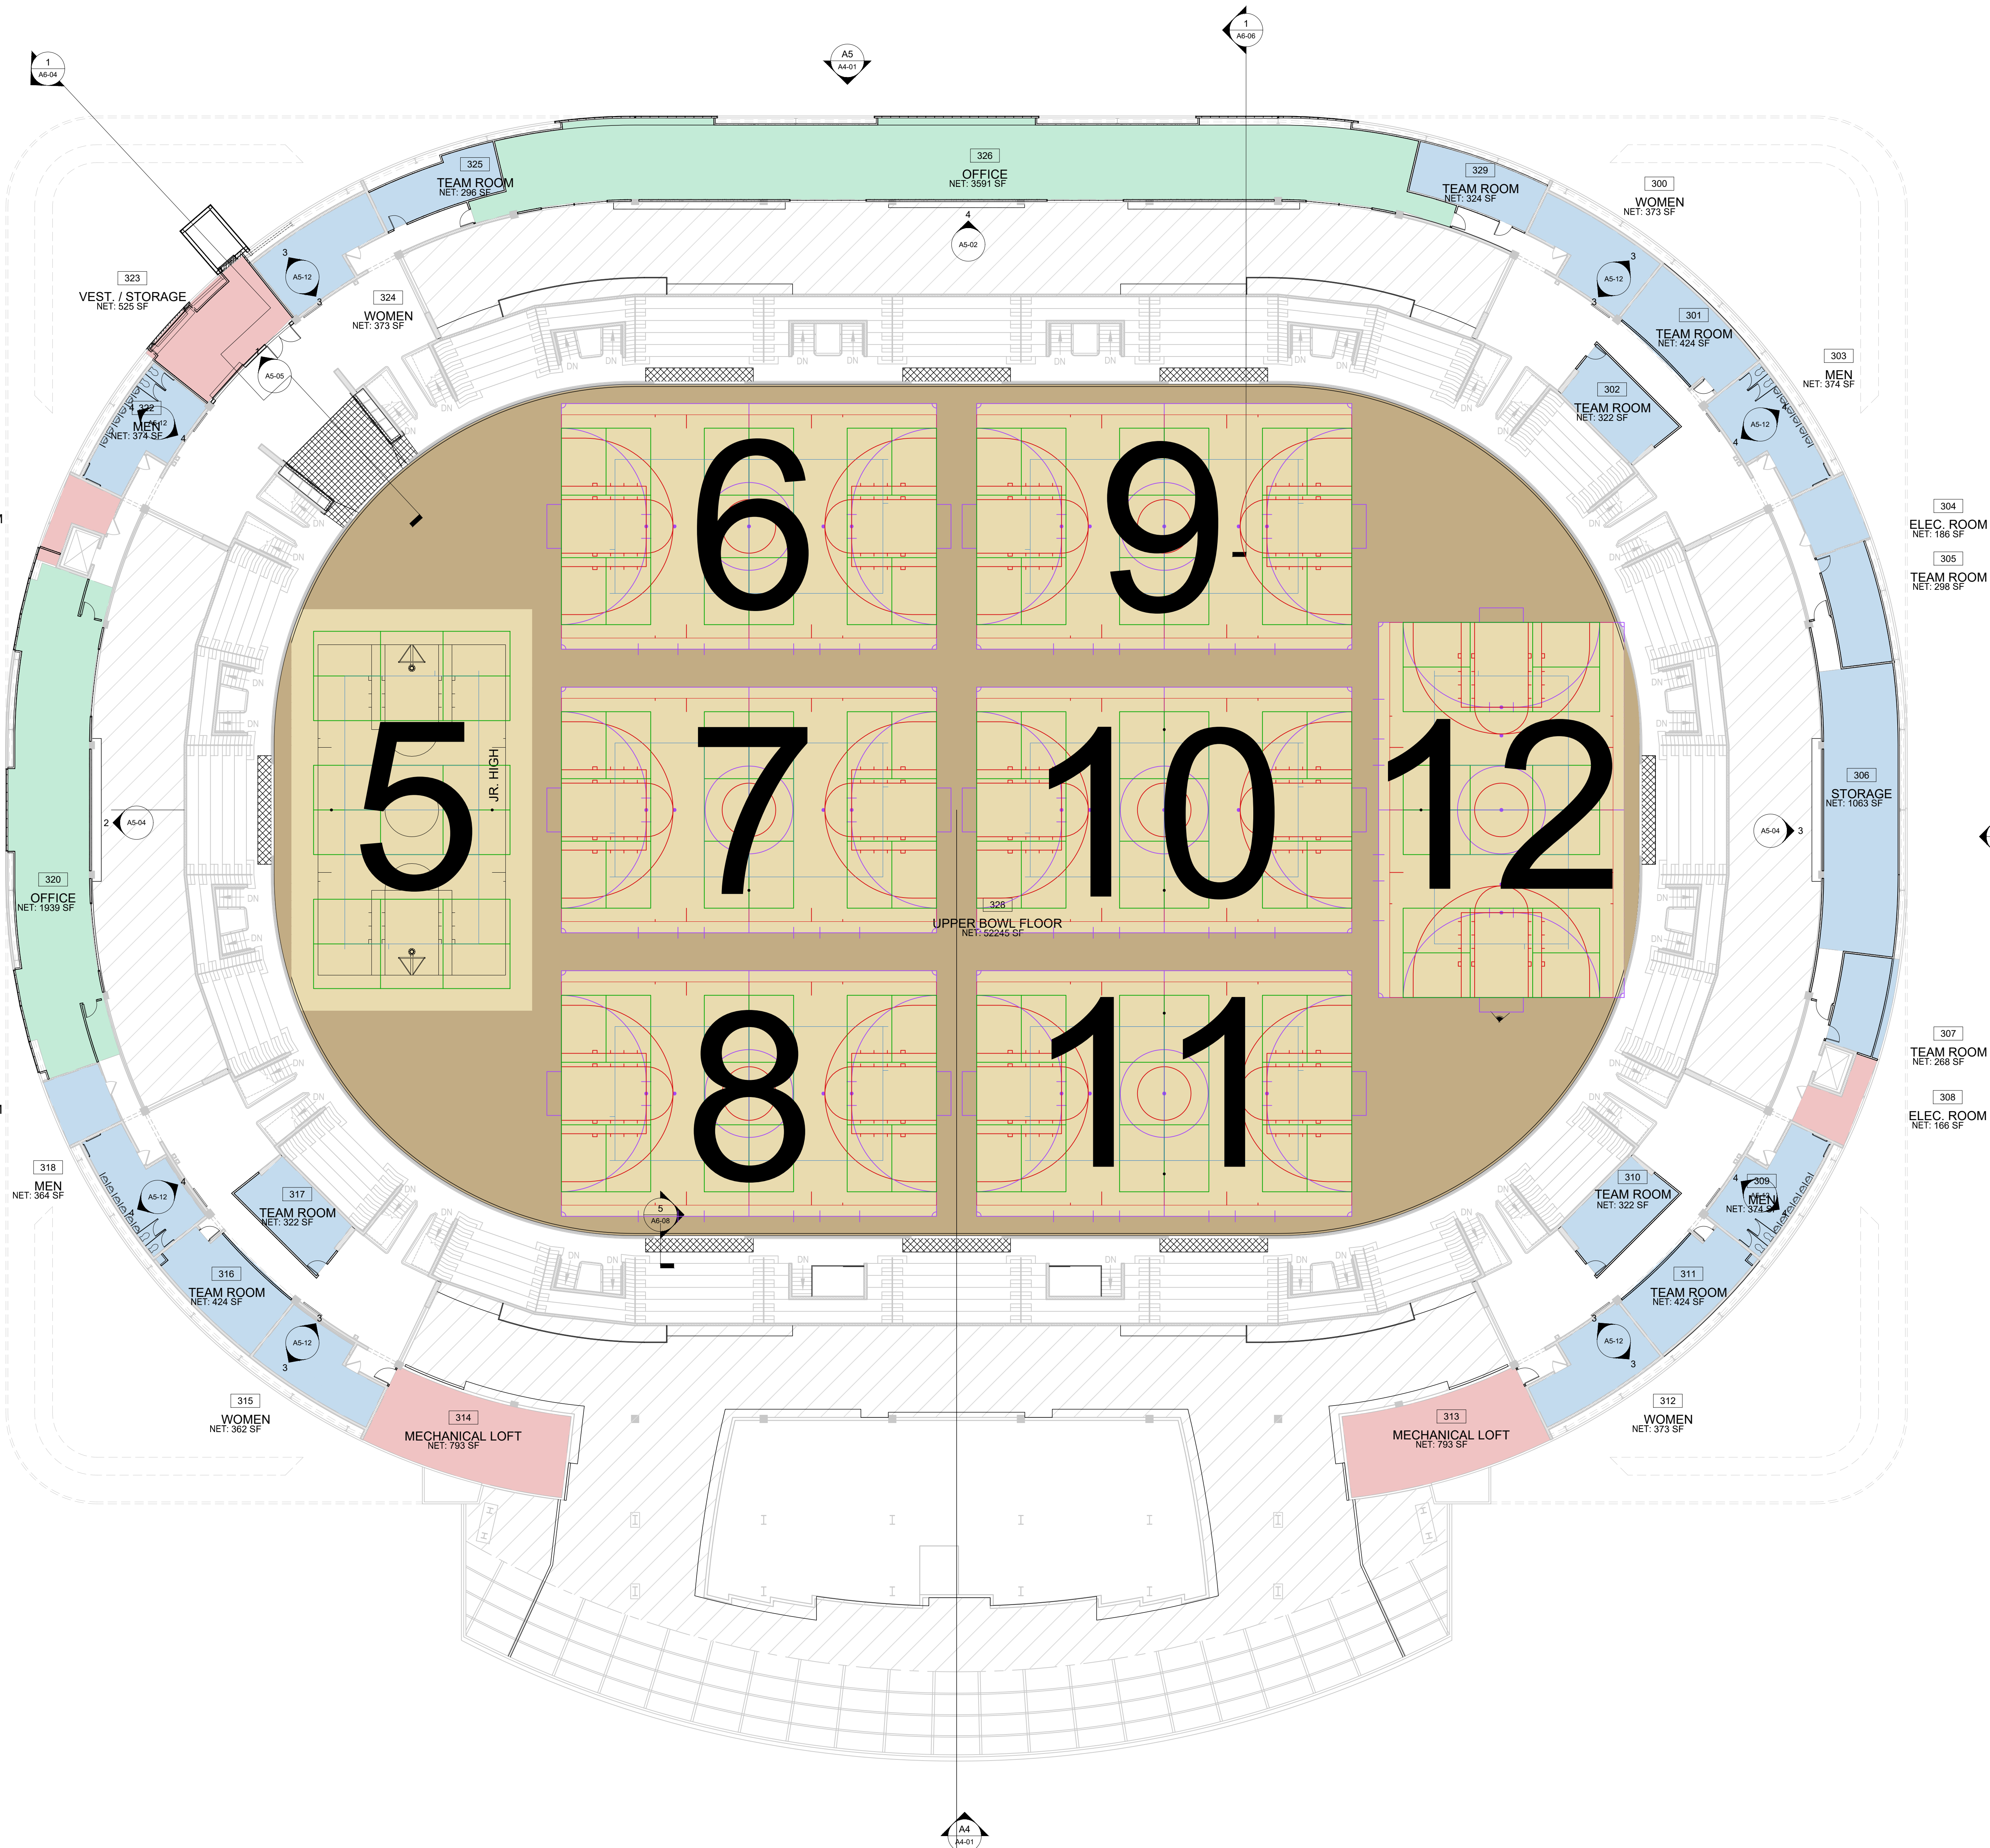

FB
FOUCH BROTHERS, LLC
8201 NW 97th Terrace
Kansas City, Missouri 64153
816 / 746-8100
www.fouchbrothers.com

MEP ENGINEER
Henderson Engineers, Inc.
1801 Main St., Suite 300
Kansas City, MO 64108
816 / 663.8700

STRUCTURAL ENGINEER
Thornton Tomasetti
2323 Grand Blvd., Suite 900
Kansas City, MO 64108
816 / 221.7771


CIVIL ENGINEER
Taliaferro & Browne Inc.
1020 E. 8th St.
Kansas City, MO 64106
816 / 283.3458

MOSAIC ARENA

1800 GENESEE STREET
KANSAS CITY, MISSOURI 64102

ISSUED FOR:

PERMIT - JUNE 26, 2017
ADDEND #1 - AUG. 18, 2017
ADDEND #3 - NOV. 22, 2017

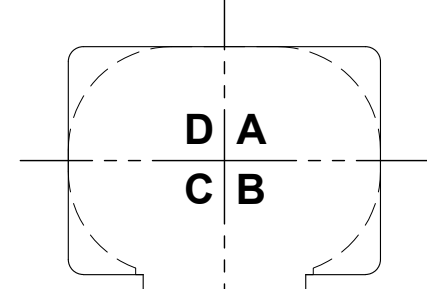

300 LEVEL PLAN
EVENT FLOOR

A1-03

- GENERAL PLAN NOTES:
1. ALL EXISTING DOORS, SCHEDULED TO REMAIN, SHALL SWING IN DIRECTION OF EGRESS FLOW, WHERE REQUIRED.
 2. ALL HOLES REMAINING IN HISTORIC SURFACES FROM DEMOLISHED ITEMS SHALL BE PATCHED IN KIND AND/OR USING SALVAGED MATERIALS, TYPICAL.
 3. REFERENCE EXISTING FLOOR PLANS FOR LOCATIONS OF EXISTING LOCATIONS OF COORDINATION ITEMS.
 4. PROVIDE GRAY SEALANT AND GASKETS AT ALL NEW ALUMINUM FRAMED ENTRANCES AND STOREFRONT, U.N.O.

ROOM SCHEDULE			
MARK	ROOM NAME	AREA	SCOPE OF WORK
400	RUNNING TRACK	23562 SF	
401	OFFICE	1481 SF	
402	MECH.	2070 SF	RE: UTILITY
403	OFFICE	1152 SF	
404	MECH.	2490 SF	RE: UTILITY
405	MECH.	2052 SF	RE: UTILITY
406	OFFICE	1486 SF	
407	TRACK WARM-UP	3509 SF	
		37832 SF	

FLOOR INFILL LEGEND

- 3/4" FIRE-RETARDANT TREATED PLYWOOD OVER LIGHT-GUAGE METAL STUD PLATFORM FRAMING, RE: STRUCTURAL FLOOR FINISH: CARPET TILE, RE: FINISH SCHEDULE.
- CONCRETE TOPPING SLAB OVER GEOFOAM FILL.
- REINFORCED CONCRETE TOPPING SLAB OVER LIGHT-GUAGE METAL STUD PLATFORM FRAMING, RE: STRUCTURAL

PLAN LEGEND

NOTE: GRAPHICS ARE STANDARD, U.N.O.


- EXISTING WALLS TO REMAIN
- NEW WALLS TO BE CONSTRUCTED
- STUD W/ GYP

- REINFORCED CONCRETE

- CMU BLOCK
- EXISTING DOORS TO REMAIN
- NEW DOORS TO BE INSTALLED
- NEW BUTT-GLAZE ALUMINUM-FRAMED STOREFRONT W/ 1/2" CLEAR TEMPERED GLASS

A10-04 VIEW RENDERING MARK

0 8' 16' 32'
SCALE: 1/16" = 1'-0"

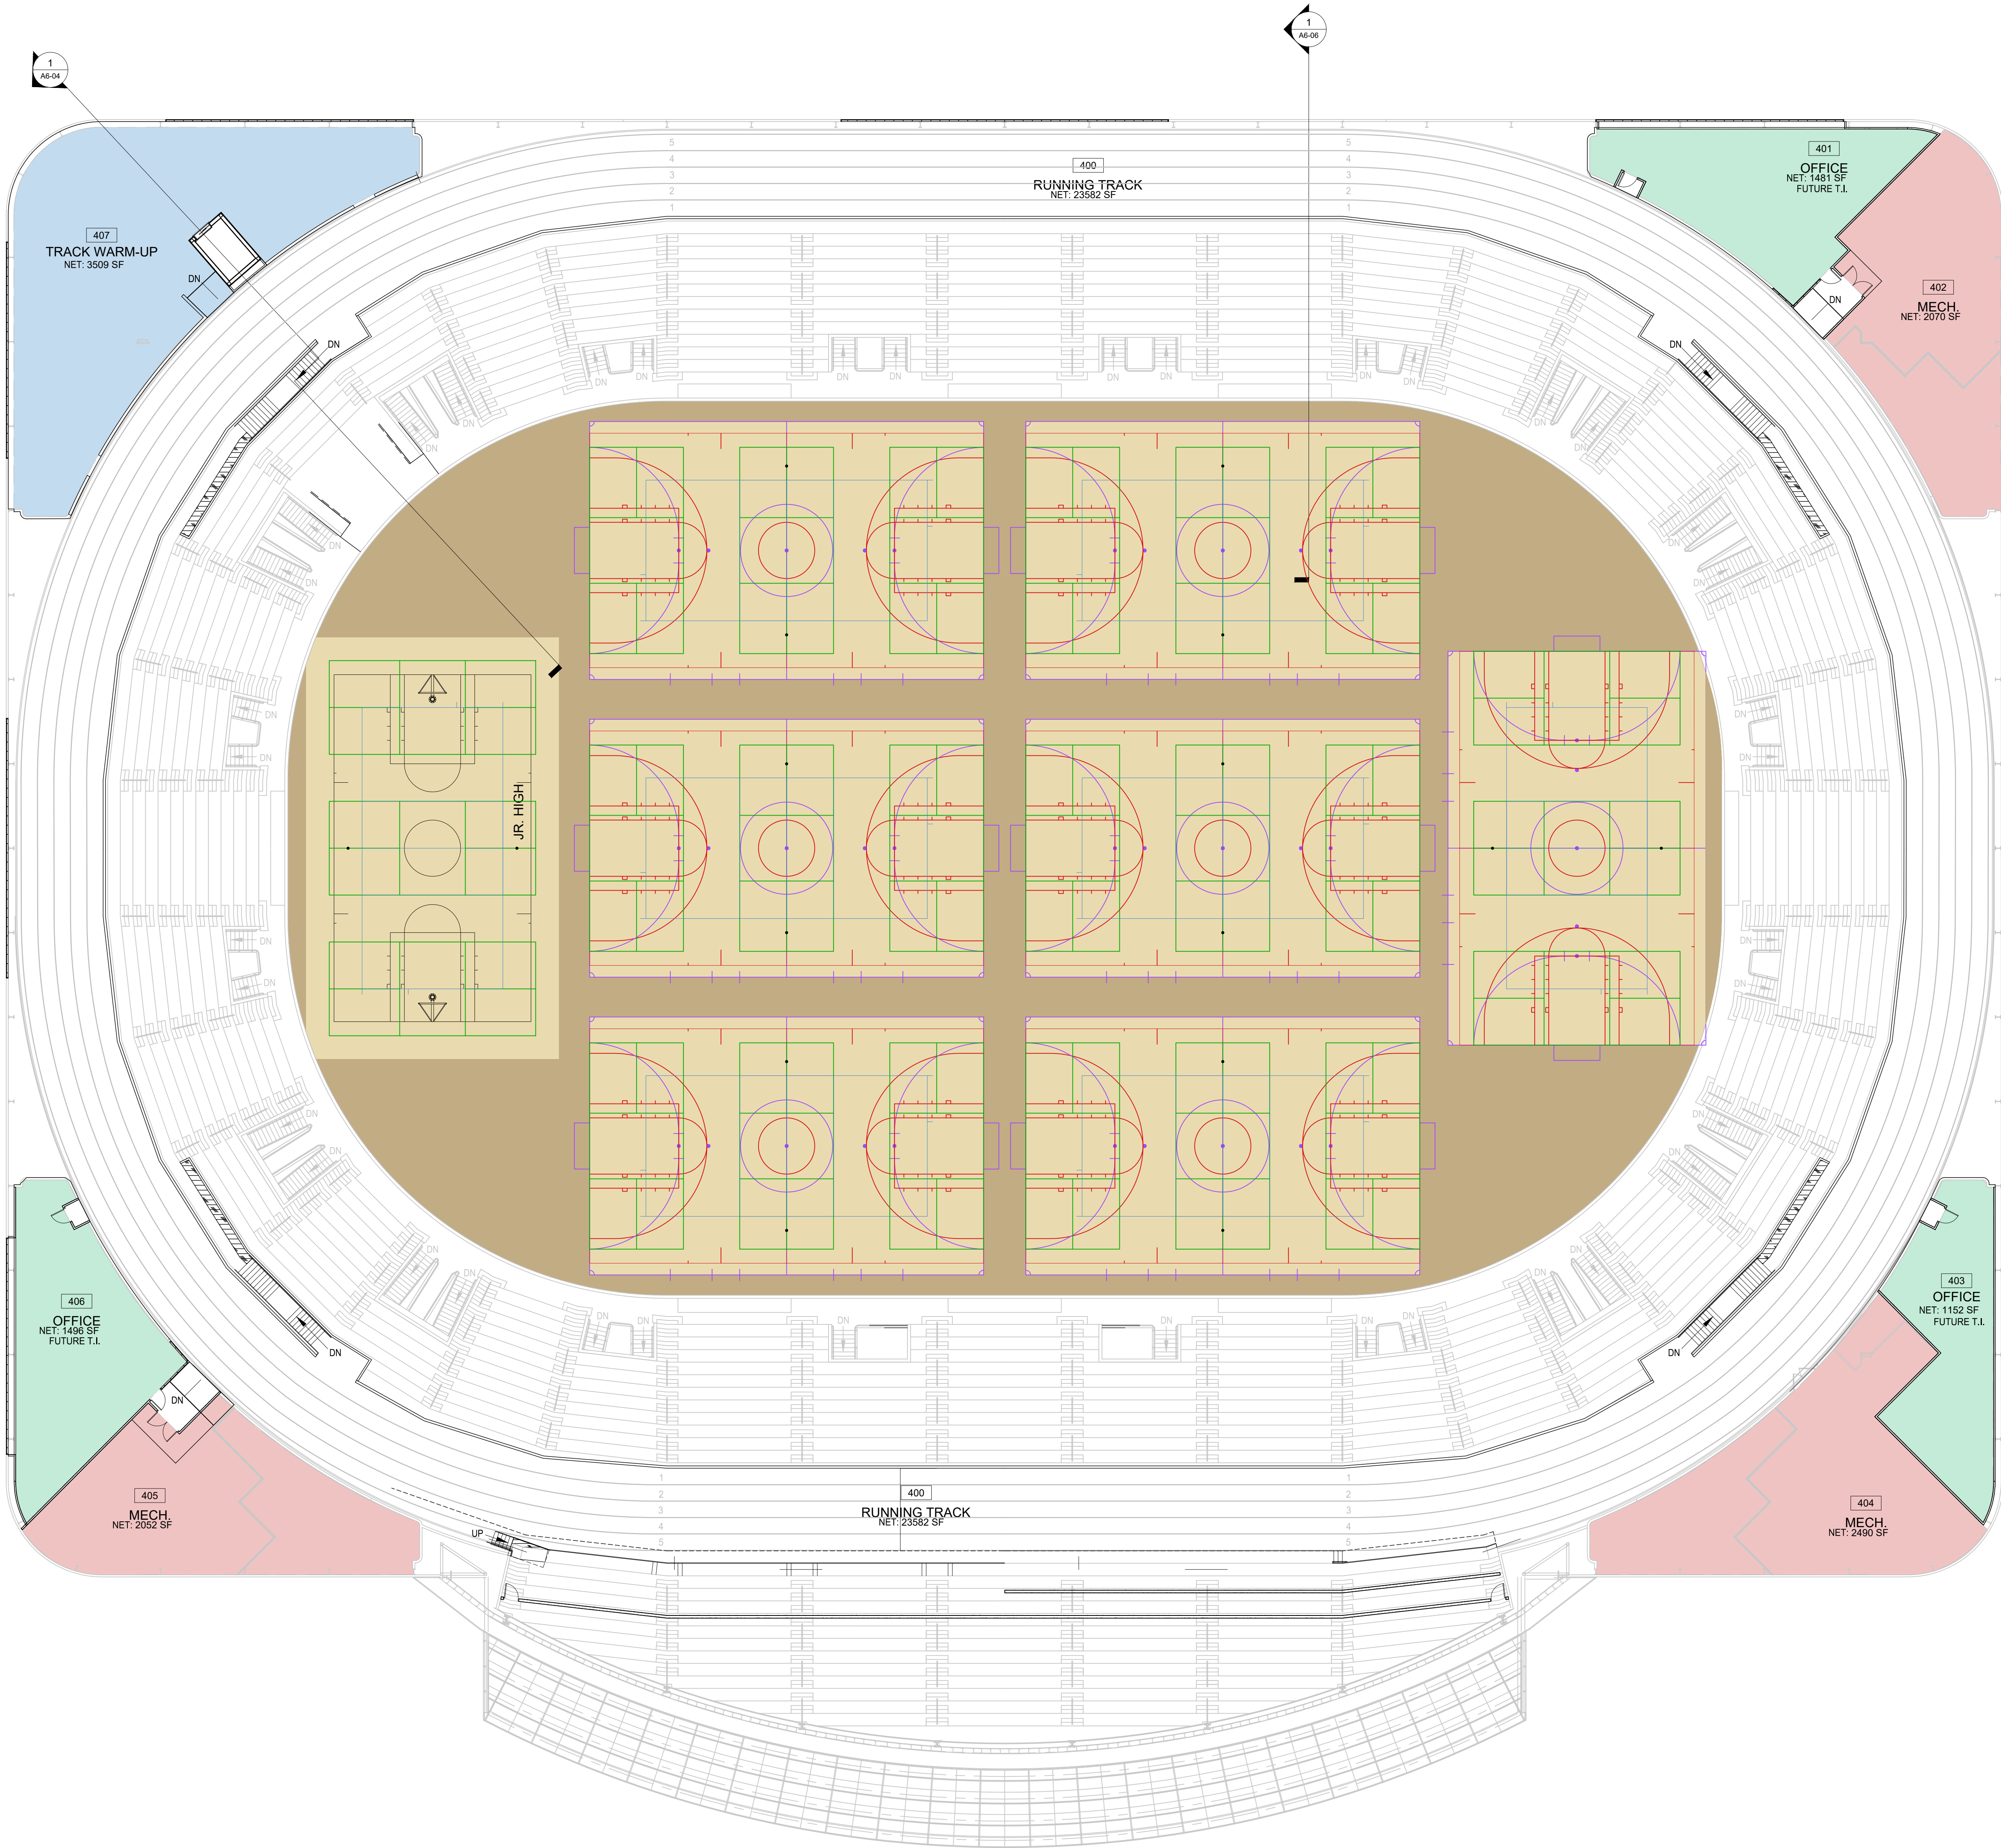

FB
FOUCH BROTHERS, LLC
8201 NW 97th Terrace
Kansas City, Missouri 64153
816 / 746-8100
www.fouchbrothers.com


MEP ENGINEER
Henderson Engineers, Inc.
1801 Main St., Suite 300
Kansas City, MO 64108
816 / 663.8700

STRUCTURAL ENGINEER
Thornton Tomasetti
2323 Grand Blvd., Suite 900
Kansas City, MO 64108
816 / 221.7771

CIVIL ENGINEER
Taliaferro & Browne Inc.
1020 E. 8th St.
Kansas City, MO 64106
816 / 283.3456

MOSAIC ARENA
1800 GENESEE STREET
KANSAS CITY, MISSOURI 64102

ISSUED FOR:
PERMIT - JUNE 26, 2017
ADDEND #1 - AUG. 18, 2017
ADDEND #3 - NOV. 22, 2017

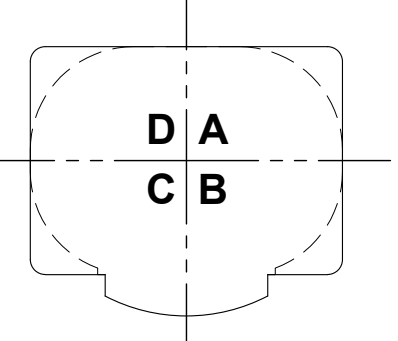

400 LEVEL PLAN
UPPER BOWL

A1-04